


大樹區大樹保安段559、560地號土地逕為分割樁位補建案暨 大樹區大樹新吉段40地號鄰近樁位補建案樁位圖

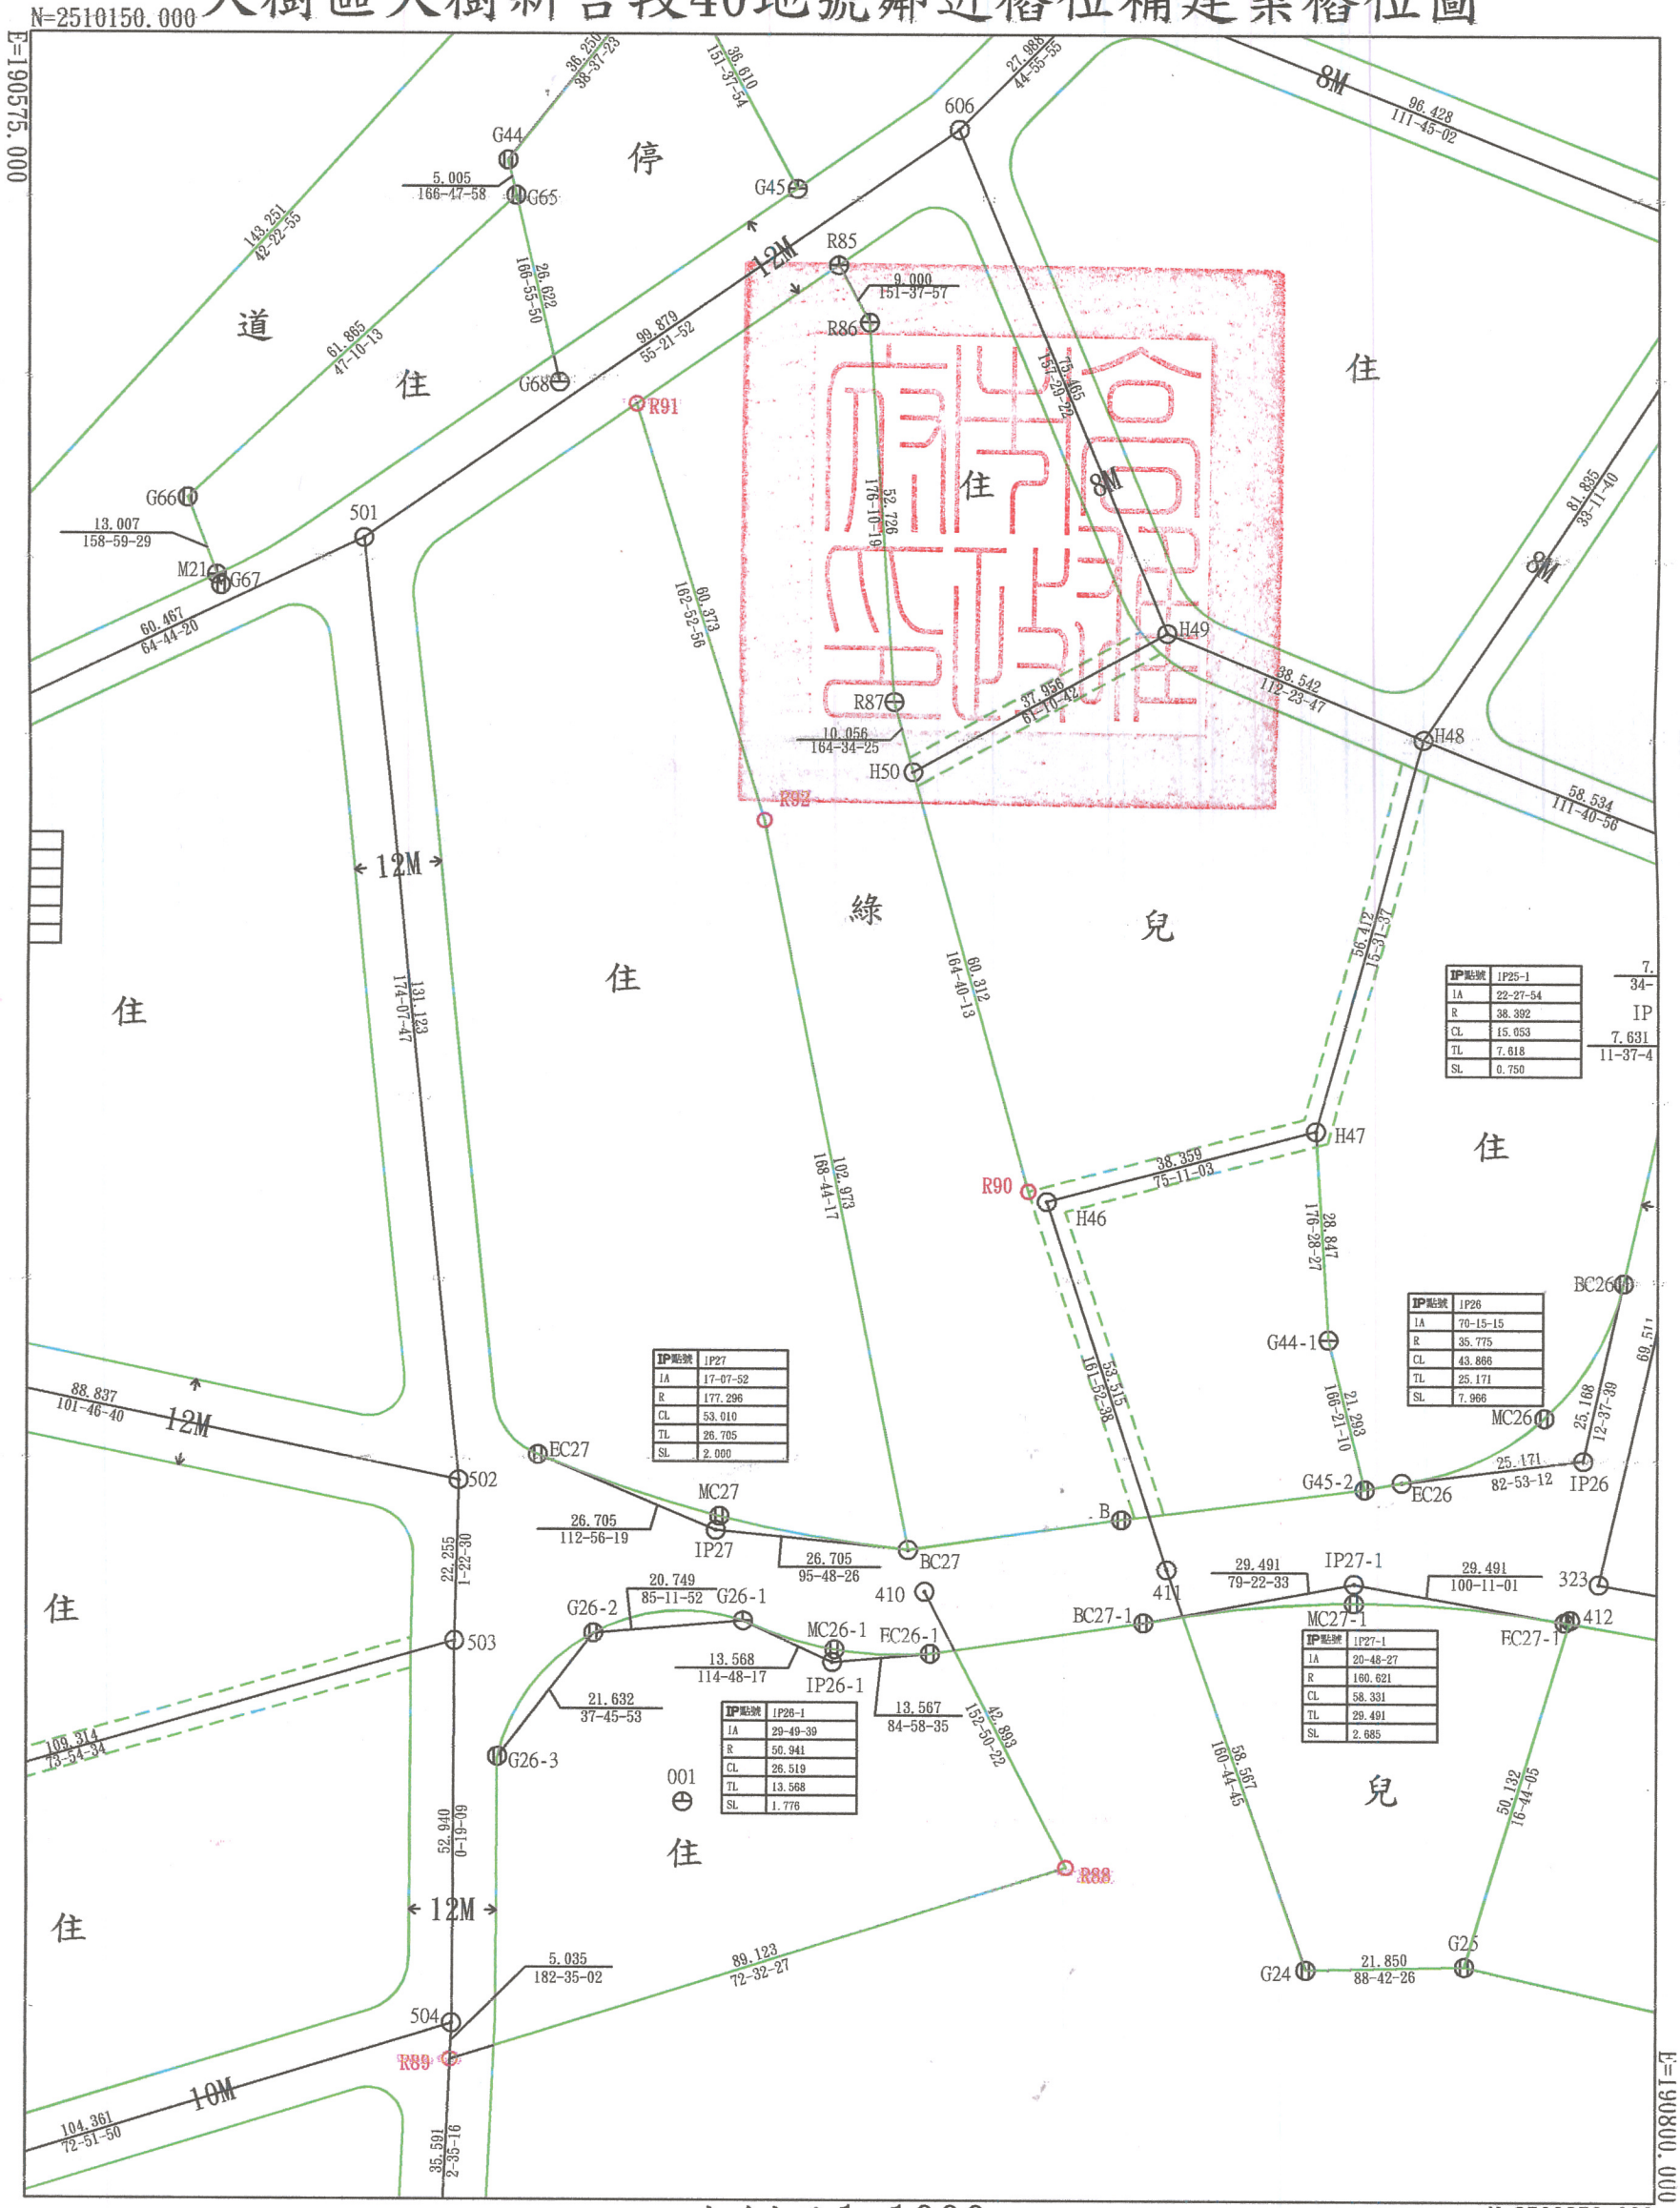

IP點號	IP25-1	7.
IA	22-27-54	34-
R	38.392	IP
CL	15.053	7.631
TL	7.618	11-37-4
SL	0.750	

IP點號	IP26
IA	70-15-15
R	35.775
CL	43.886
TL	25.171
SL	7.966

IP點號	IP27
IA	17-07-52
R	177.296
CL	53.010
TL	26.705
SL	2.000

IP點號	IP26-1
IA	29-40-39
R	50.941
CL	26.519
TL	13.568
SL	1.776

IP點號	IP27-1
IA	20-48-27
R	180.621
CL	58.331
TL	29.491
SL	2.685

比例尺1:1000

